
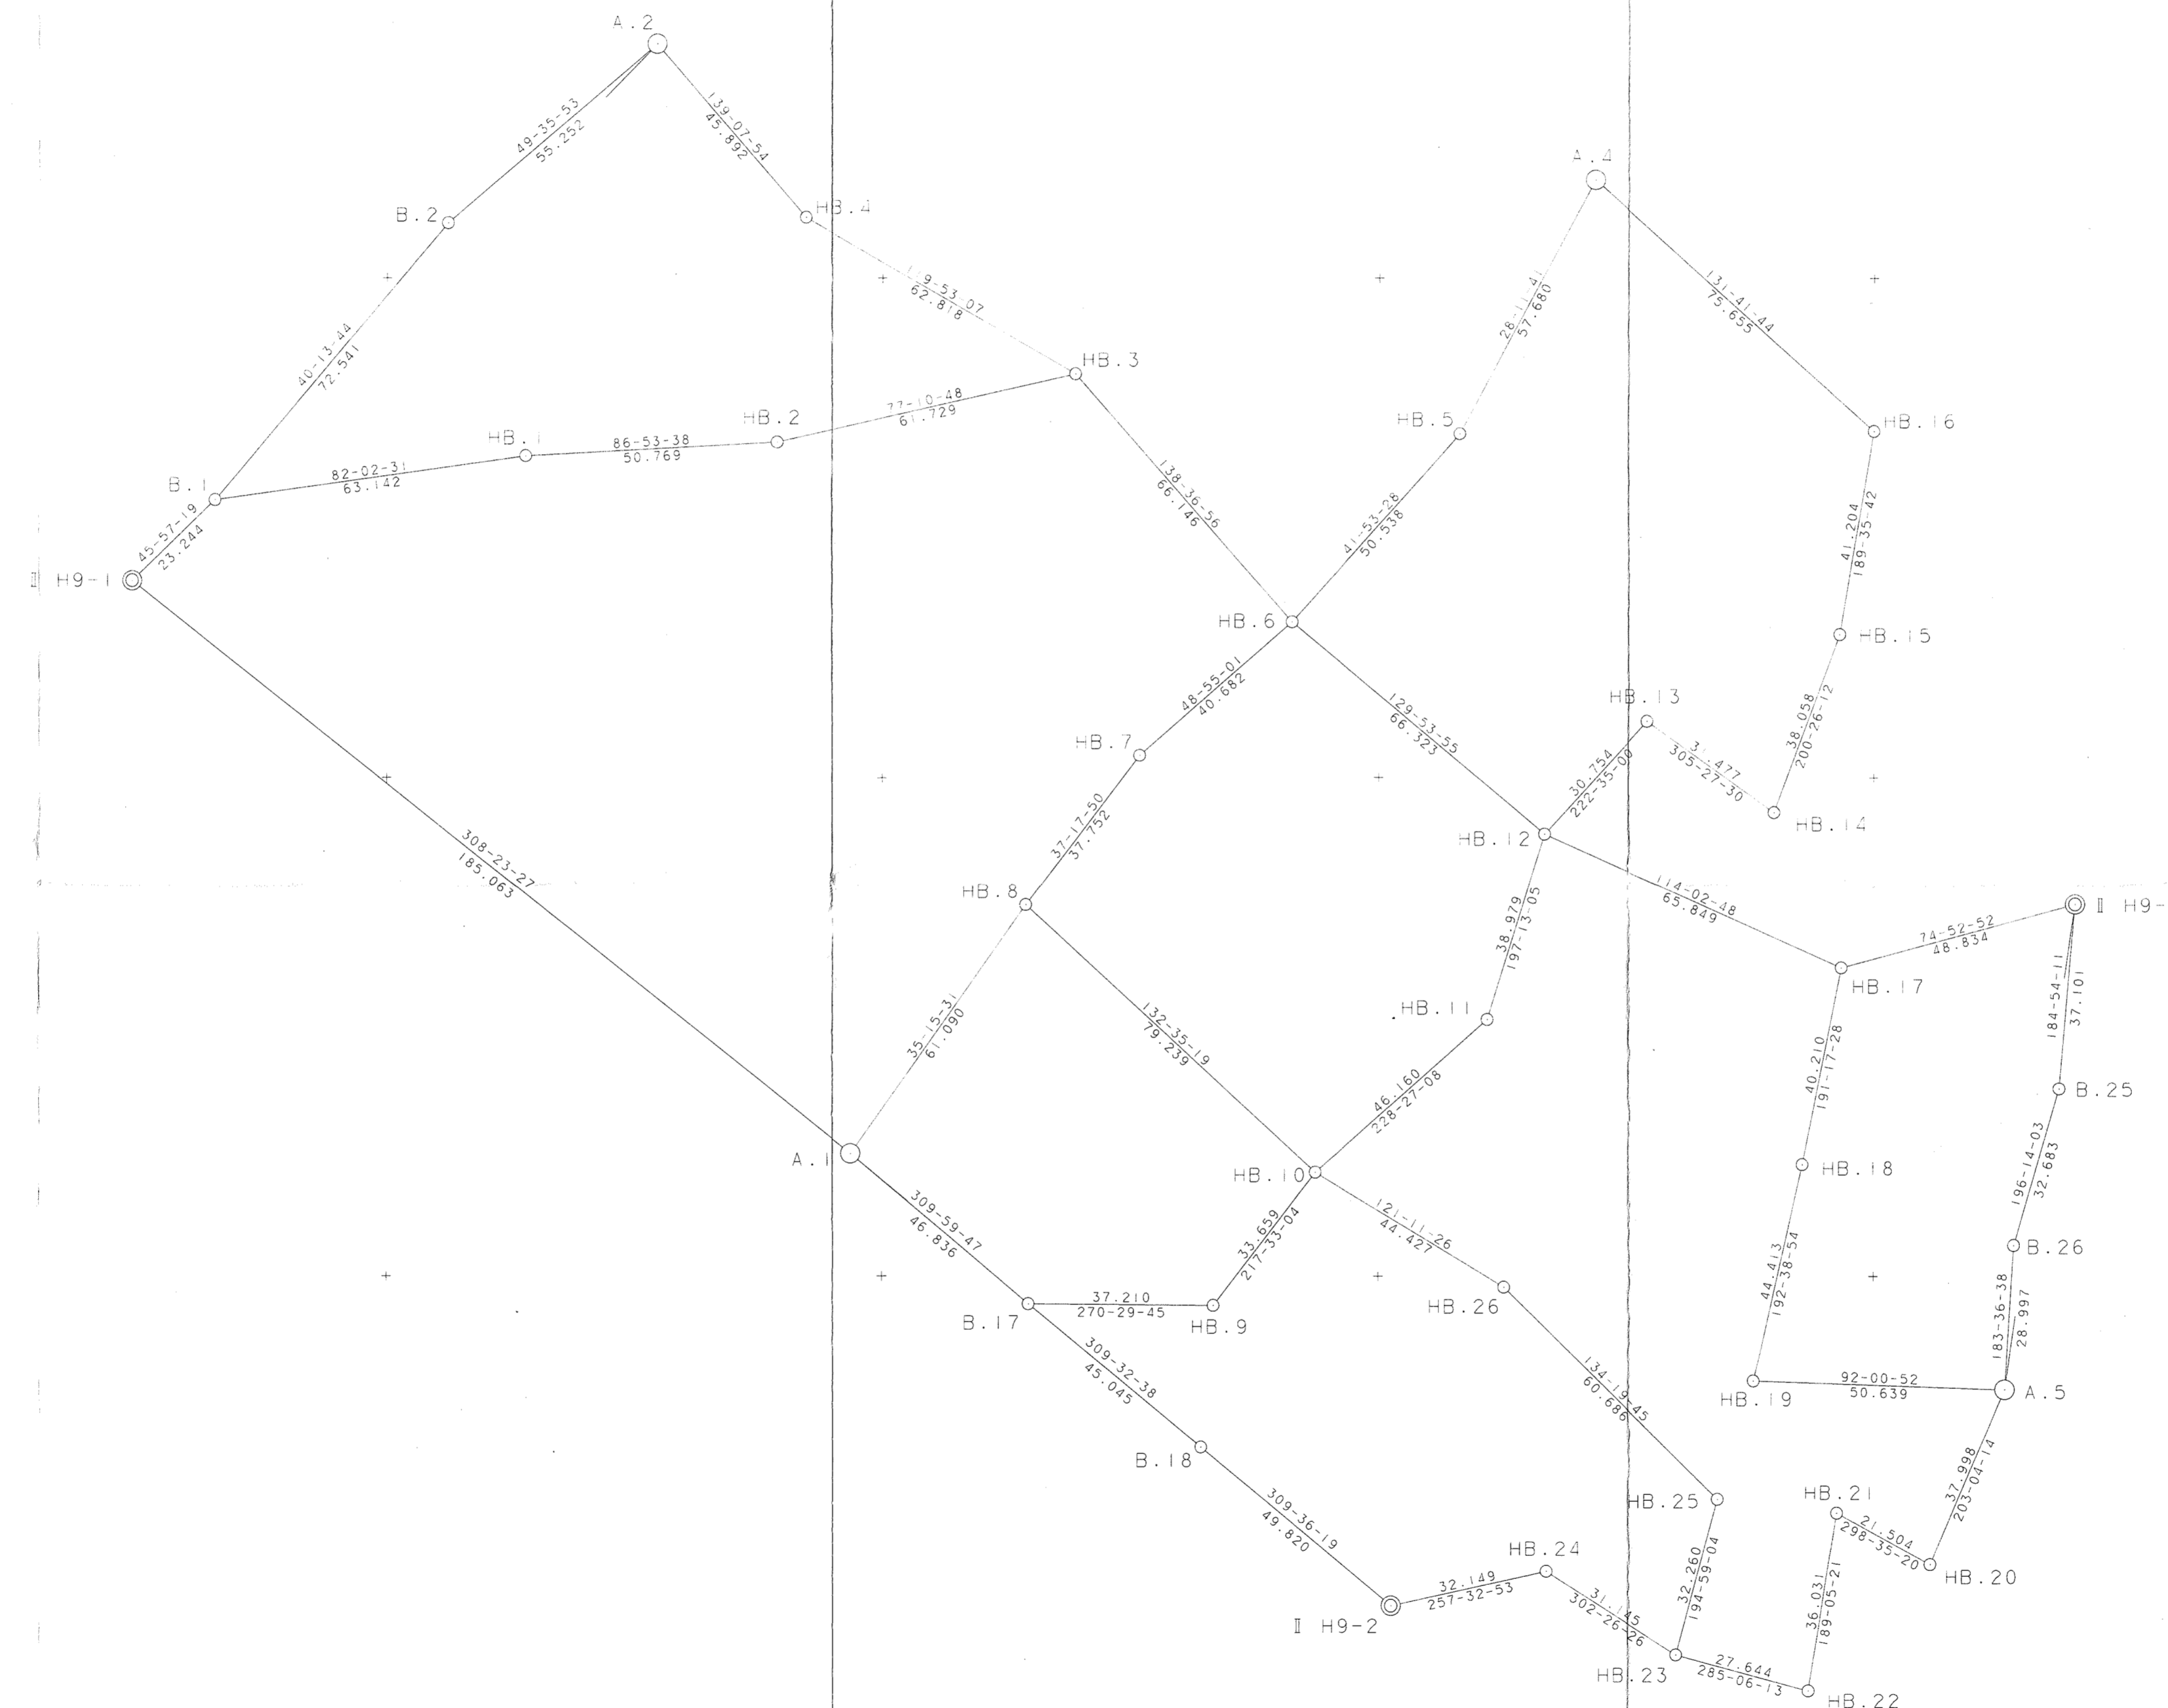


平成十四年一月

作業機関

神戸測量株式会社

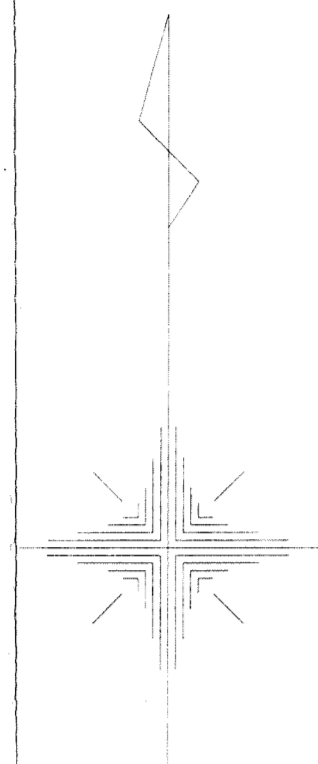

既知点座標一覽表

測点名	X座標	Y座標	標高
2級 I H9-1	-47160.531	55748.694	7.479
I H9-2	-47366.001	56002.745	7.057
I H9-3	-47225.447	56140.710	10.050
3級 A.1	-47275.459	55893.745	7.878
A.2	-47053.177	55854.327	7.934
A.3	-47080.353	56043.547	7.786
A.4	-47322.731	56126.576	9.001
4級 B.1	-47144.371	55765.402	7.757
B.2	-47088.988	55812.252	8.002
B.7	-47305.562	55929.625	8.113
B.8	-47334.241	55964.361	7.920
B.15	-47262.412	56137.539	10.082
B.26	-47293.792	56128.402	9.755

4級基準点座標一覽表

測点名	X座標	Y座標
HB.1	-47135.629	55827.936
HB.2	-47132.878	55878.630
HB.3	-47119.181	55938.820
HB.4	-47087.881	55884.355
HB.5	-47131.189	56016.295
HB.6	-47168.810	55982.550
HB.7	-47195.544	55951.886
HB.8	-47225.576	55929.010
HB.9	-47305.884	55966.834
HB.10	-47279.199	55987.348
HB.11	-47248.584	56021.894
HB.12	-47211.352	56033.432
HB.13	-47188.708	56054.242
HB.14	-47206.968	56079.881
HB.15	-47171.305	56093.170
HB.16	-47130.677	56100.038
HB.17	-47238.184	56093.566
HB.18	-47277.616	56085.693
HB.19	-47320.951	56075.968
HB.20	-47357.690	56111.686
HB.21	-47347.400	56092.804
HB.22	-47382.979	56087.112
HB.23	-47375.776	56060.423
HB.24	-47359.069	56034.138
HB.25	-47344.613	56068.764
HB.26	-47302.207	56025.353

凡例

◎	2級基準点
○	3級基準点
○	4級基準点

平成13年度
明石市奥北野土地区画整理事業

明石市 大久保町 地内	業全
図名 基準点網図	
縮尺 1:1,000	
明石市奥北野土地区画整理組合	

