



沢野1丁目地区

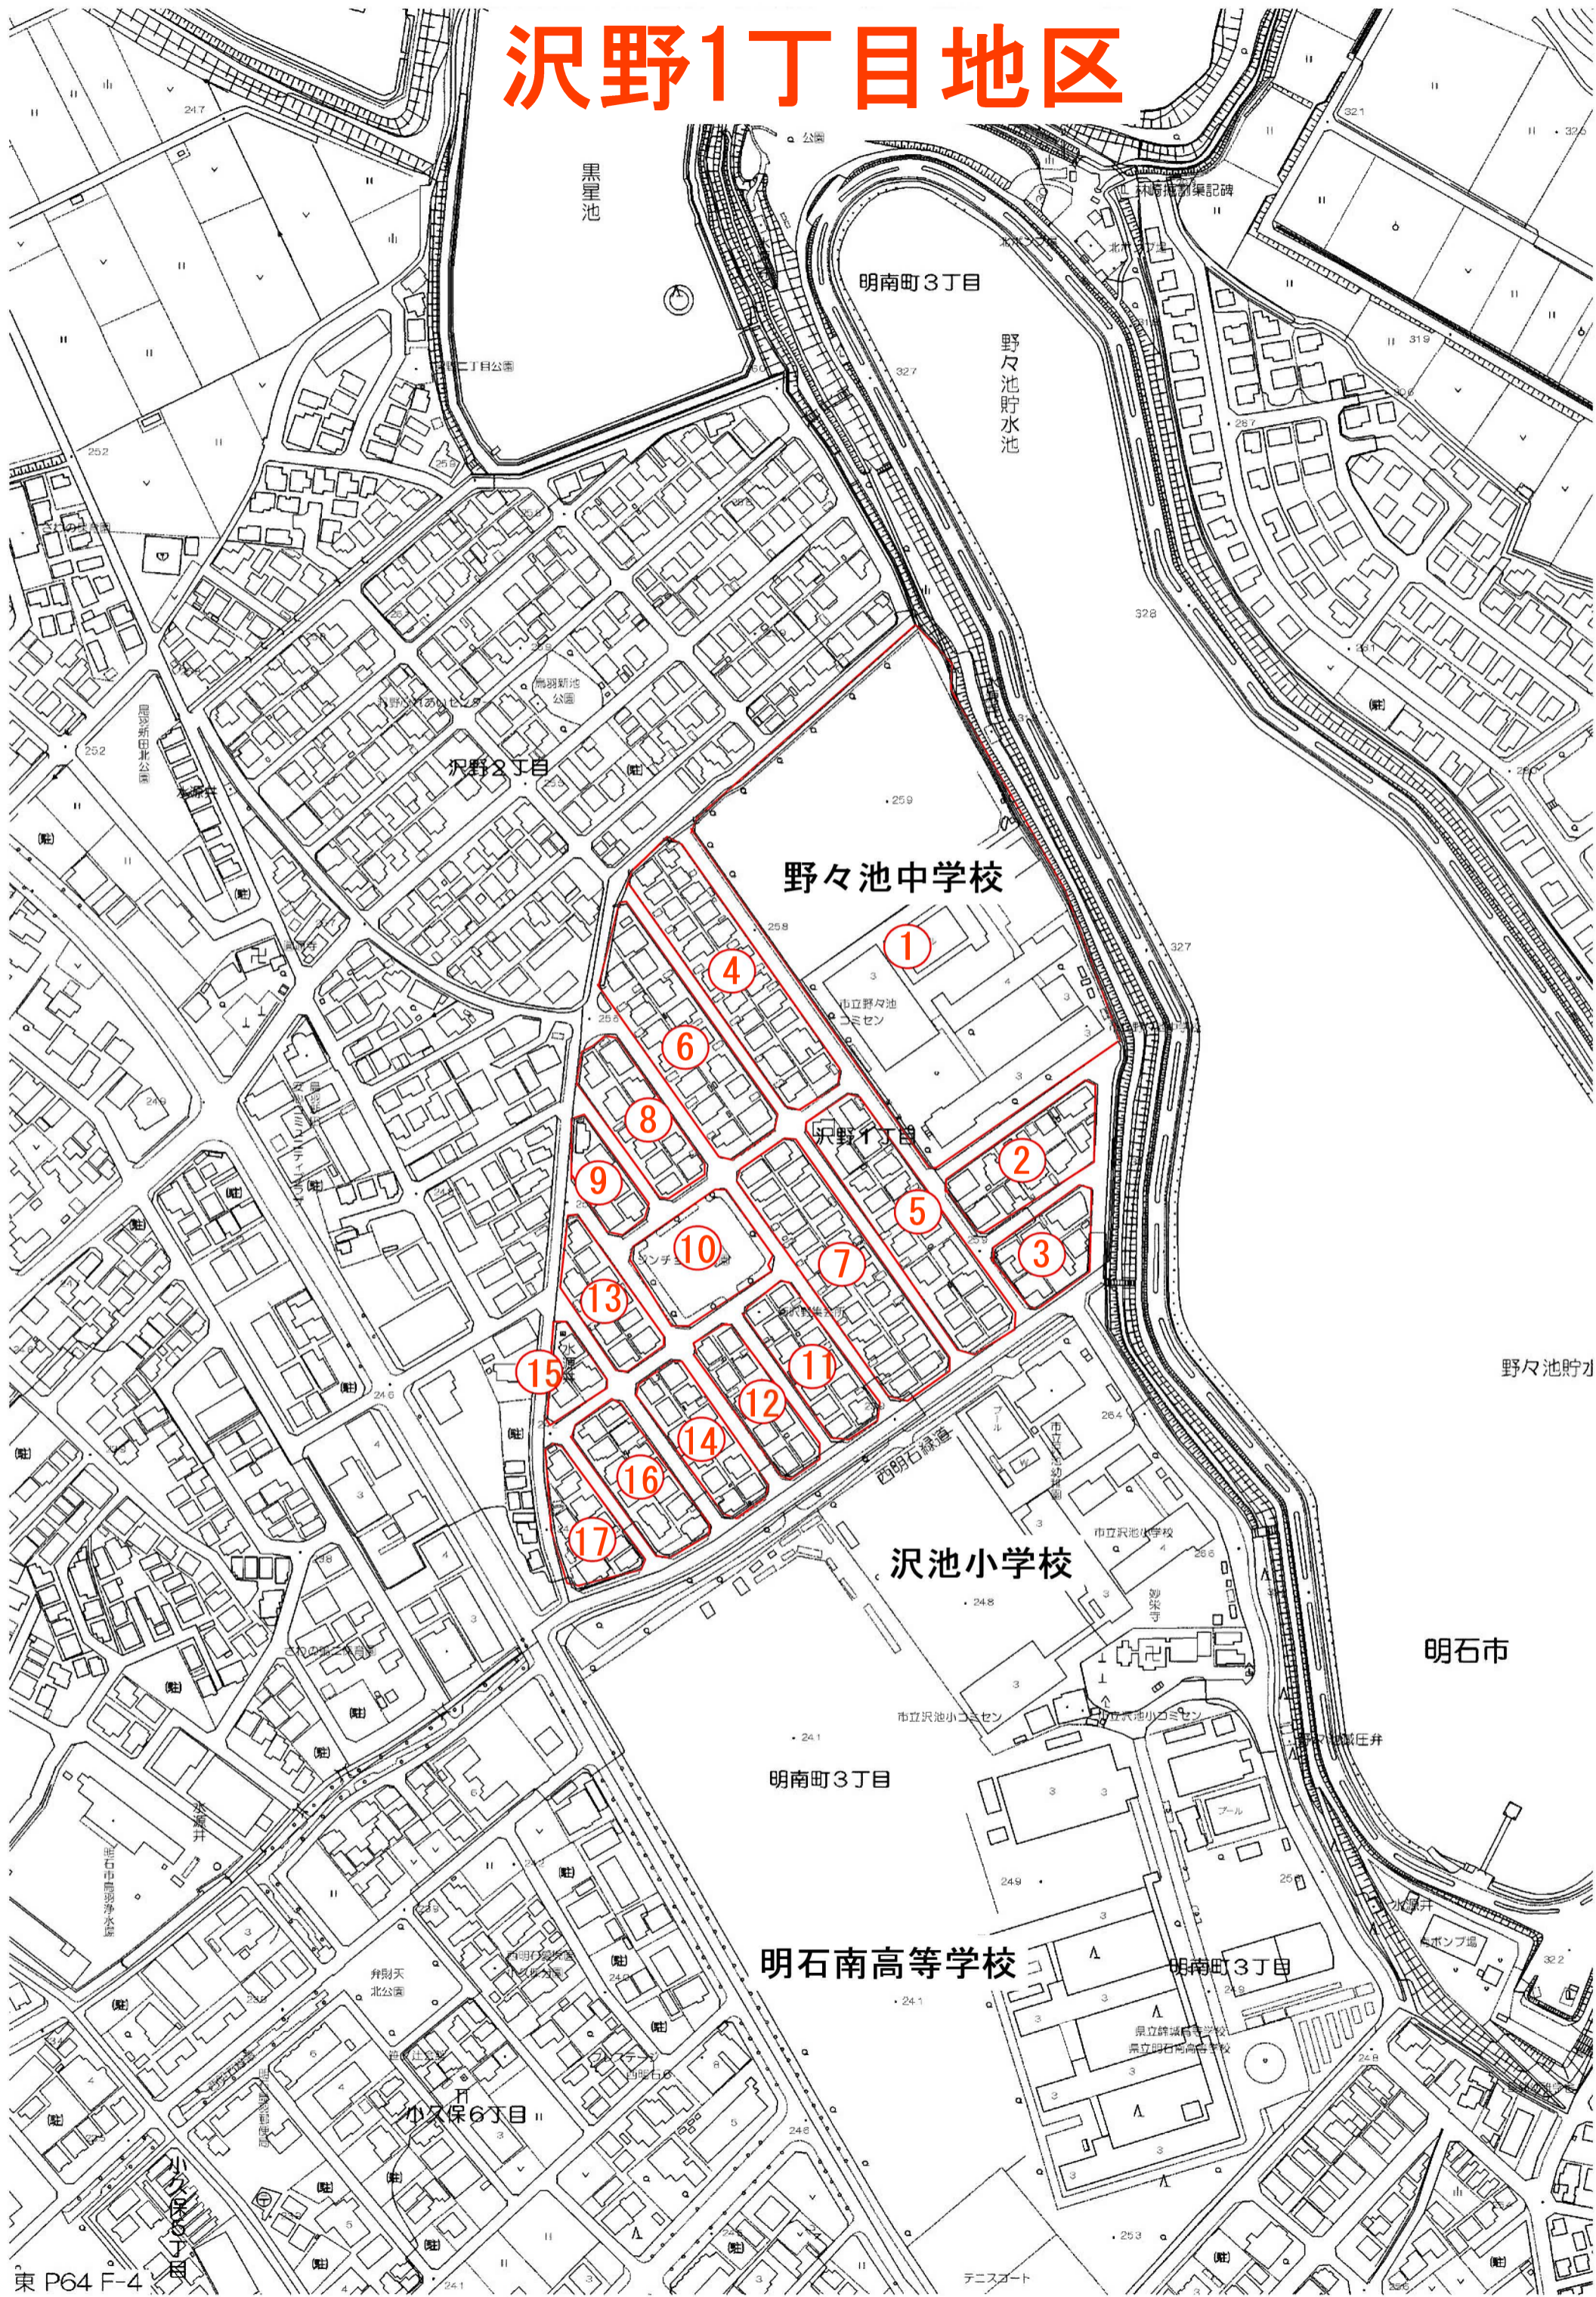

地籍調査 官民境界等先行調査 (世界測地系)

沢野1丁目地区

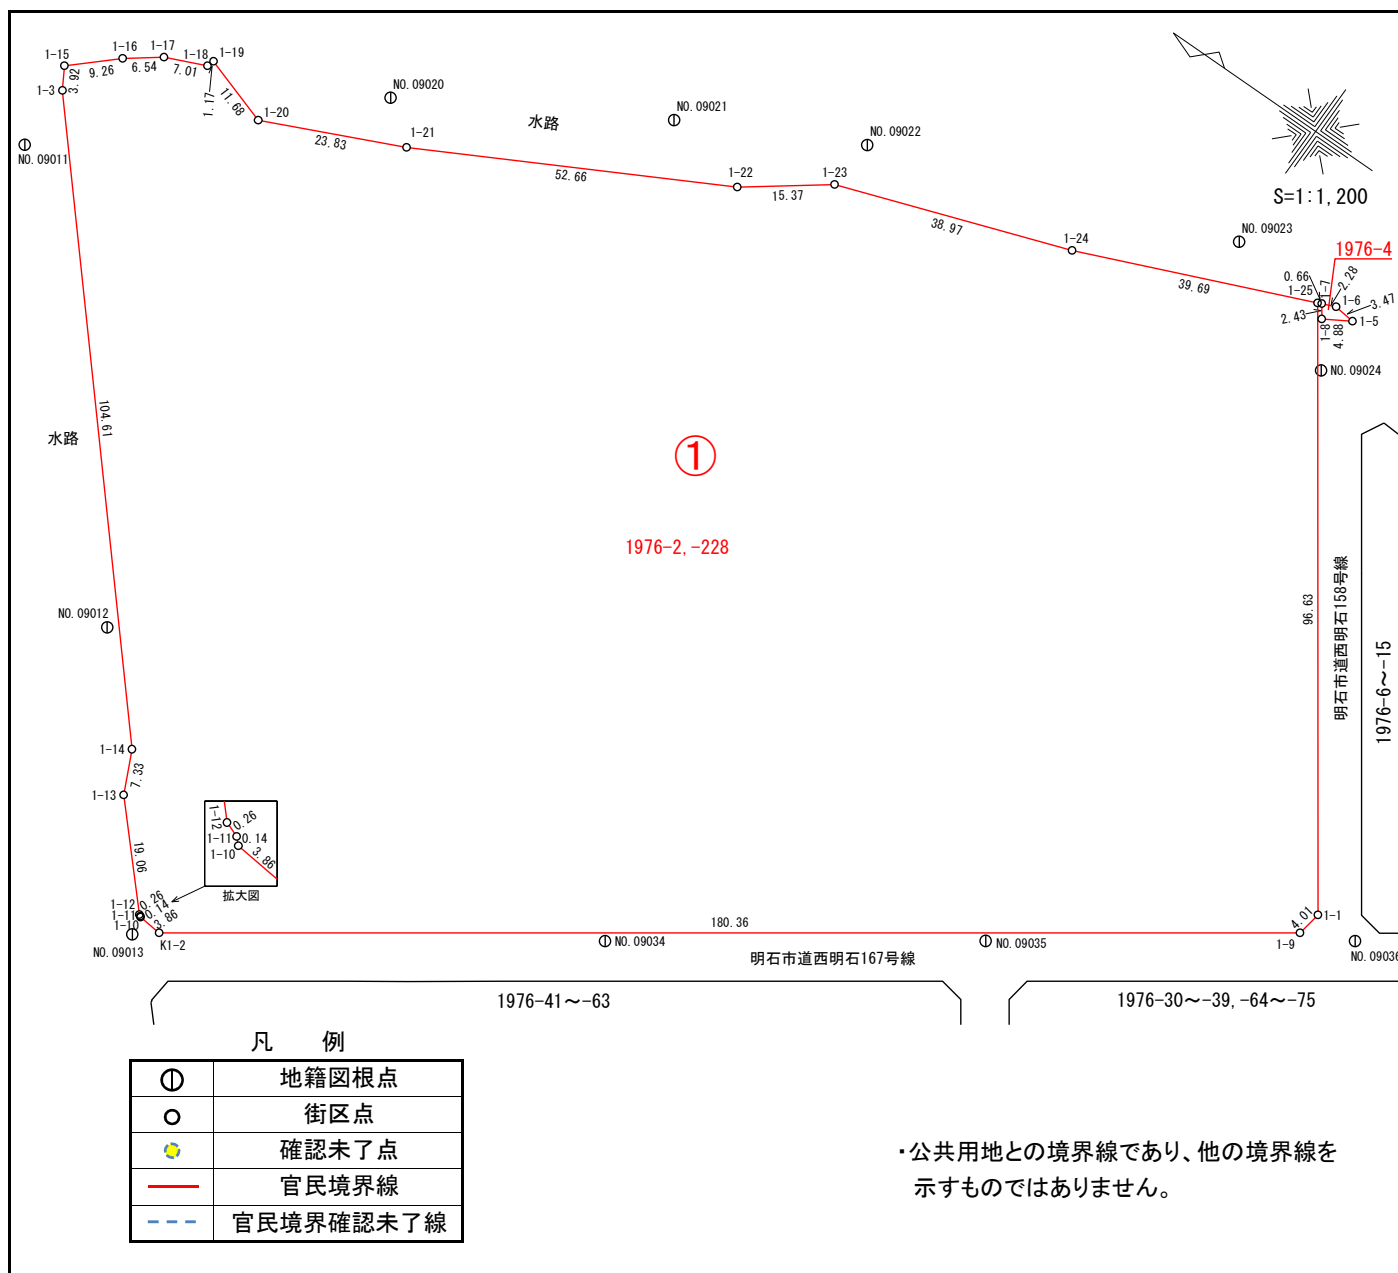

座標一覧表



点名	X座標	Y座標
NO.09011	-146267.029	57920.509
NO.09012	-146321.633	57865.795
NO.09013	-146352.823	57828.477
NO.09020	-146309.983	57959.918
NO.09021	-146348.621	57982.908
NO.09022	-146375.848	57997.319
NO.09023	-146432.673	58018.737
NO.09024	-146454.984	58009.631
NO.09034	-146414.517	57870.722
NO.09035	-146463.627	57905.450
NO.09036	-146511.343	57939.134
1-1	-146504.153	57939.114
K1-2	-146356.160	57831.110
1-3	-146266.936	57930.952
1-5	-146454.557	58018.840
1-6	-146451.097	58019.194
1-7	-146448.991	58018.311
1-8	-146450.376	58016.308
1-9	-146503.487	57935.160
1-10	-146352.317	57831.473
1-11	-146352.211	57831.578
1-12	-146351.958	57831.668
1-13	-146339.025	57845.670
1-14	-146335.926	57852.315
1-15	-146264.944	57934.328
1-16	-146271.785	57940.580
1-17	-146277.032	57944.498
1-18	-146283.432	57947.358
1-19	-146283.788	57948.482
1-20	-146294.930	57944.975
1-21	-146316.567	57954.982
1-22	-146362.891	57980.045
1-23	-146375.213	57989.246
1-24	-146411.898	58002.396
1-25	-146448.385	58018.027

地籍調査 官民境界等先行調査 (世界測地系)

沢野1丁目地区

座標一覧表

点名	X座標	Y座標
NO.09024	-146454.984	58009.631
NO.09025	-146500.765	58007.484
NO.09036	-146511.343	57939.134
NO.09037	-146541.168	57960.259
2-1	-146465.979	58005.075
2-2	-146467.883	58008.577
2-3	-146478.991	58008.032
2-4	-146500.502	58006.951
2-5	-146502.404	58004.217
2-6	-146510.585	57992.605
2-7	-146518.779	57980.999
2-8	-146526.968	57969.389
2-9	-146533.664	57959.914
2-10	-146532.980	57955.975
2-11	-146523.367	57949.188
2-12	-146513.761	57942.374
2-13	-146509.782	57943.046
2-14	-146503.080	57952.556
2-15	-146494.863	57964.175
2-16	-146486.651	57975.798
2-17	-146478.440	57987.425

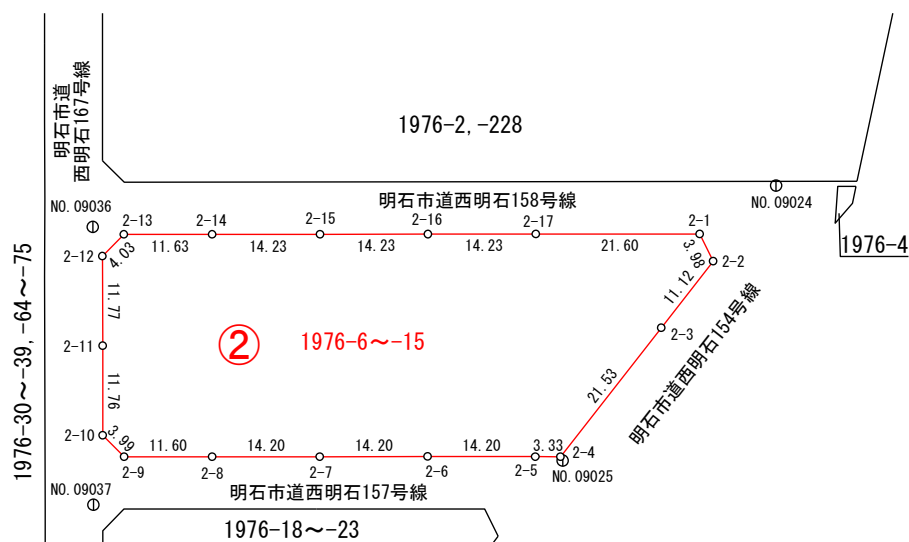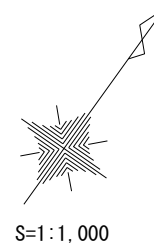

凡 例

⊕	地籍図根点
○	街区点
●	確認未了点
—	官民境界線
- - -	官民境界確認未了線



・公共用地との境界線であり、他の境界線を示すものではありません。

地籍調査 官民境界等先行調査 (世界測地系)

沢野1丁目地区

座標一覧表

点名	X座標	Y座標
NO.09025	-146500.765	58007.484
NO.09026	-146553.102	58010.579
NO.09027	-146575.410	57980.750
NO.09037	-146541.168	57960.259
3-1	-146511.861	58002.723
3-2	-146513.783	58006.247
3-3	-146525.924	58005.631
3-4	-146547.781	58004.816
3-5	-146549.806	58002.001
3-6	-146557.791	57990.704
3-7	-146564.293	57981.541
3-8	-146563.591	57977.606
3-9	-146553.427	57970.413
3-10	-146543.254	57963.223
3-11	-146539.298	57963.867
3-12	-146532.734	57973.180
3-13	-146524.686	57984.577
3-14	-146529.503	58005.441

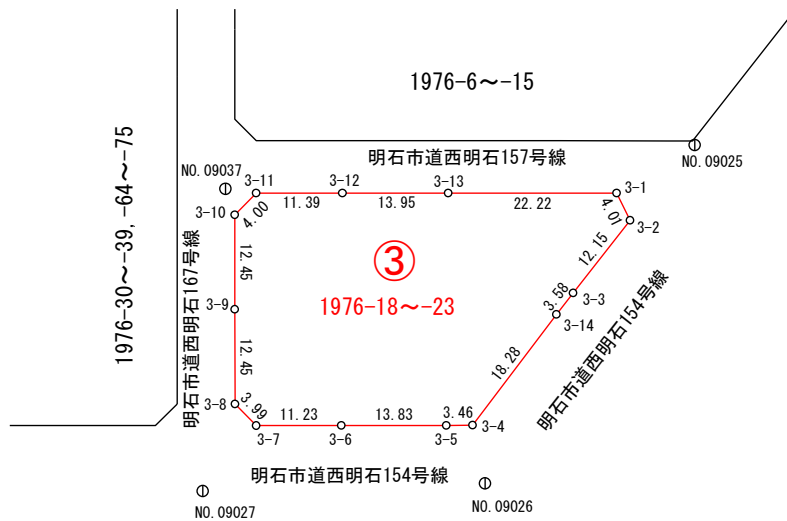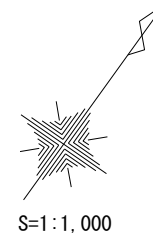

凡 例


⊙	地籍図根点
○	街区点
●	確認未了点
—	官民境界線
- - -	官民境界確認未了線

・公共用地との境界線であり、他の境界線を示すものではありません。

地籍調査 官民境界等先行調査 (世界測地系)

沢野1丁目地区

S=1:1,000

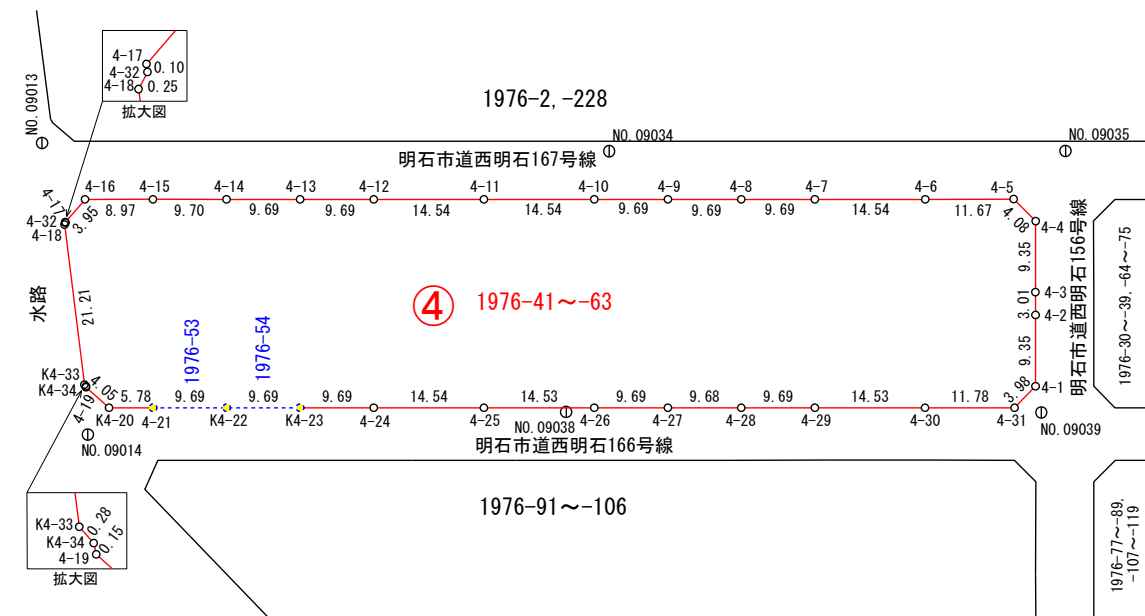

凡 例

⊙	地籍図根点
○	街区点
●	確認未了点
—	官民境界線
- - -	官民境界確認未了線


・公共用地との境界線であり、他の境界線を示すものではありません。

座標一覧表

点 名	X座標	Y座標
NO.09013	-146352.823	57828.477
NO.09014	-146379.874	57800.631
NO.09034	-146414.517	57870.722
NO.09035	-146463.627	57905.450
NO.09038	-146429.664	57839.416
NO.09039	-146480.870	57875.515
4-1	-146478.254	57877.894
4-2	-146472.861	57885.536
4-3	-146471.113	57887.995
4-4	-146465.731	57895.644
4-5	-146461.708	57896.336
4-6	-146452.187	57889.582
4-7	-146440.311	57881.193
4-8	-146432.397	57875.602
4-9	-146424.478	57870.012
4-10	-146416.564	57864.415
4-11	-146404.690	57856.021
4-12	-146392.818	57847.623
4-13	-146384.895	57842.041
4-14	-146376.974	57836.460
4-15	-146369.047	57830.869
4-16	-146361.721	57825.685
4-17	-146361.327	57821.752
4-18	-146361.433	57821.423
4-19	-146376.114	57805.573
K4-20	-146380.147	57805.117
4-21	-146384.871	57808.462
K4-22	-146392.792	57814.059
K4-23	-146400.698	57819.663
4-24	-146408.624	57825.248
4-25	-146420.510	57833.622
4-26	-146432.378	57842.012
4-27	-146440.296	57847.610
4-28	-146448.217	57853.187
4-29	-146456.129	57858.792
4-30	-146468.010	57867.159
4-31	-146477.629	57873.961
4-32	-146361.399	57821.675
K4-33	-146375.721	57805.740
K4-34	-146376.001	57805.676

地籍調査 官民境界等先行調査 (世界測地系)

沢野1丁目地区

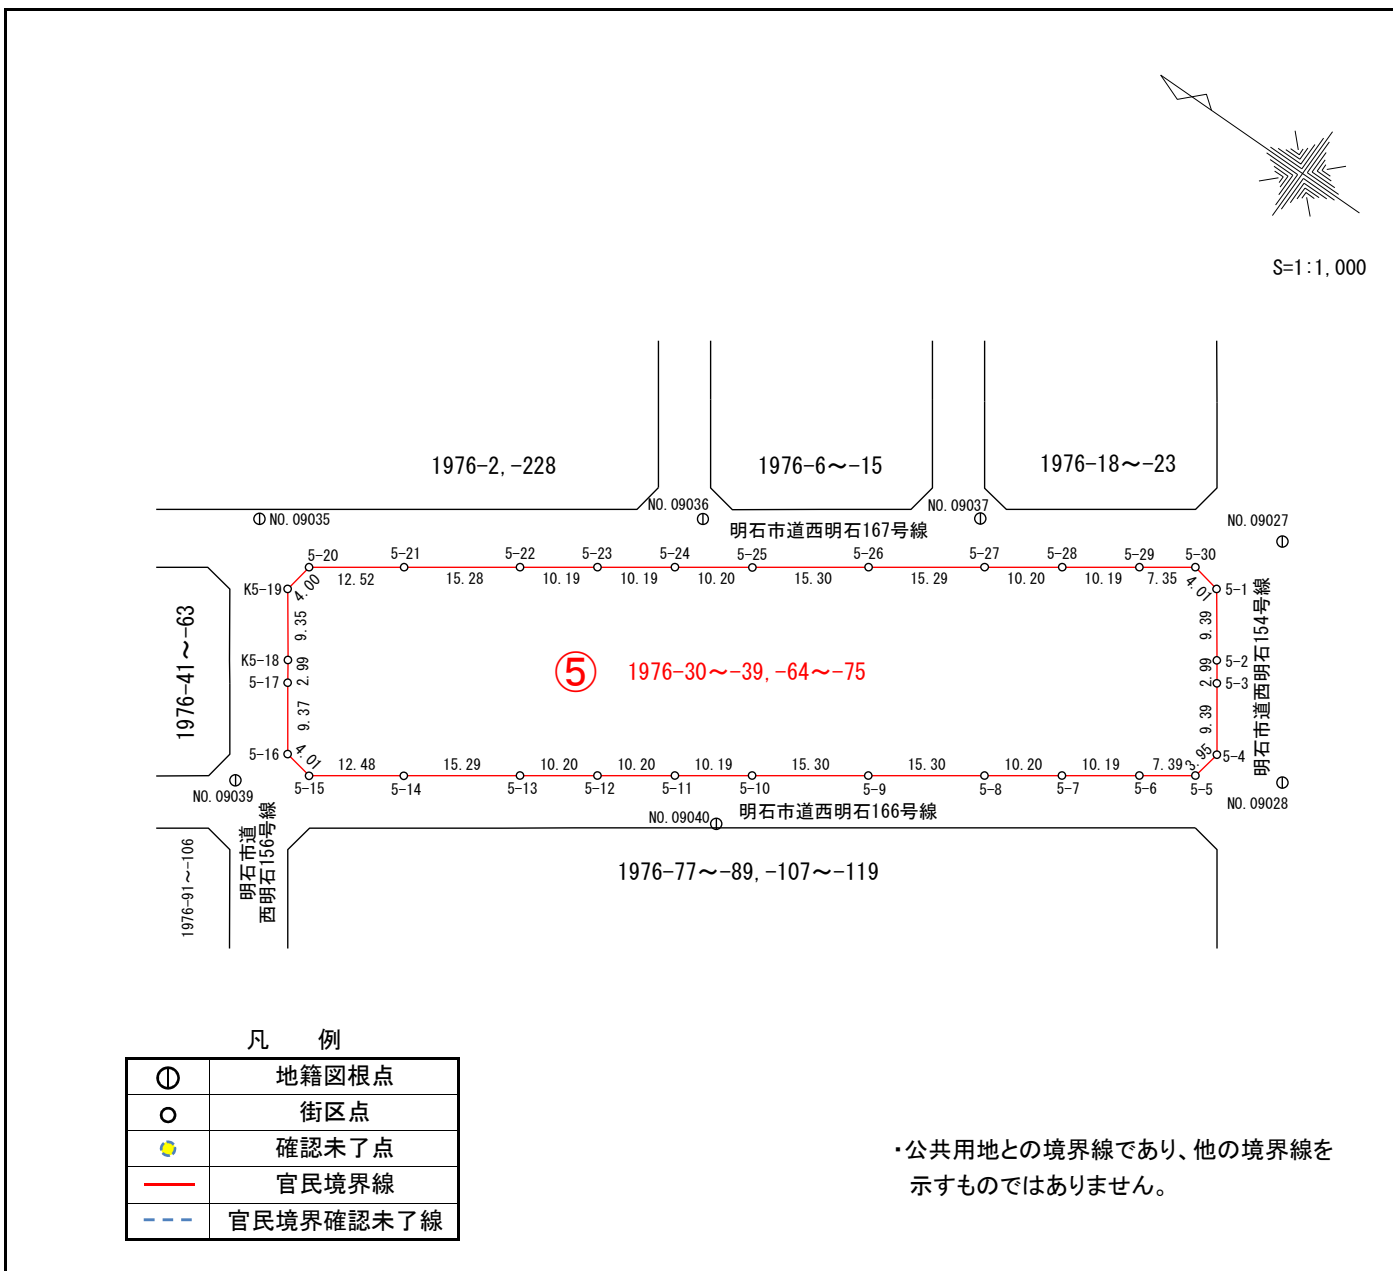

座標一覧表


点名	X座標	Y座標
NO.09027	-146575.410	57980.750
NO.09028	-146593.710	57954.833
NO.09035	-146463.627	57905.450
NO.09036	-146511.343	57939.134
NO.09037	-146541.168	57960.259
NO.09039	-146480.870	57875.515
NO.09040	-146535.919	57907.384
5-1	-146571.944	57970.644
5-2	-146577.376	57962.974
5-3	-146579.116	57960.533
5-4	-146584.546	57952.866
5-5	-146583.826	57948.976
5-6	-146577.785	57944.719
5-7	-146569.462	57938.833
5-8	-146561.131	57932.938
5-9	-146548.632	57924.112
5-10	-146536.122	57915.296
5-11	-146527.798	57909.407
5-12	-146519.462	57903.526
5-13	-146511.127	57897.639
5-14	-146498.643	57888.800
5-15	-146488.443	57881.598
5-16	-146484.496	57882.312
5-17	-146479.095	57889.972
K5-18	-146477.383	57892.428
K5-19	-146471.961	57900.055
5-20	-146472.623	57904.008
5-21	-146482.850	57911.232
5-22	-146495.335	57920.057
5-23	-146503.658	57925.941
5-24	-146511.980	57931.828
5-25	-146520.334	57937.693
5-26	-146532.817	57946.542
5-27	-146545.307	57955.376
5-28	-146553.651	57961.255
5-29	-146561.994	57967.120
5-30	-146567.993	57971.370

地籍調査 官民境界等先行調査 (世界測地系)

沢野1丁目地区

座標一覧表

点名	X座標	Y座標
NO.09002	-146426.429	57792.006
NO.09014	-146379.874	57800.631
NO.09038	-146429.664	57839.416
NO.09039	-146480.870	57875.515
NO.09041	-146502.108	57845.718
6-1	-146472.633	57862.025
6-2	-146461.472	57854.138
K6-3	-146450.322	57846.253
6-4	-146439.160	57838.361
6-5	-146427.984	57830.468
6-6	-146416.820	57822.565
6-7	-146405.629	57814.691
6-8	-146390.241	57803.820
6-9	-146391.339	57798.838
6-10	-146434.108	57798.085
6-11	-146445.289	57805.970
6-12	-146456.435	57813.871
6-13	-146467.610	57821.760
6-14	-146478.777	57829.630
K6-15	-146489.936	57837.516
6-16	-146499.567	57847.789
6-17	-146492.518	57857.683
6-18	-146485.530	57867.629
6-19	-146481.587	57868.326
6-20	-146389.345	57803.178
6-21	-146390.120	57799.224
6-22	-146390.142	57799.086
6-23	-146425.869	57792.307
6-24	-146498.914	57843.842

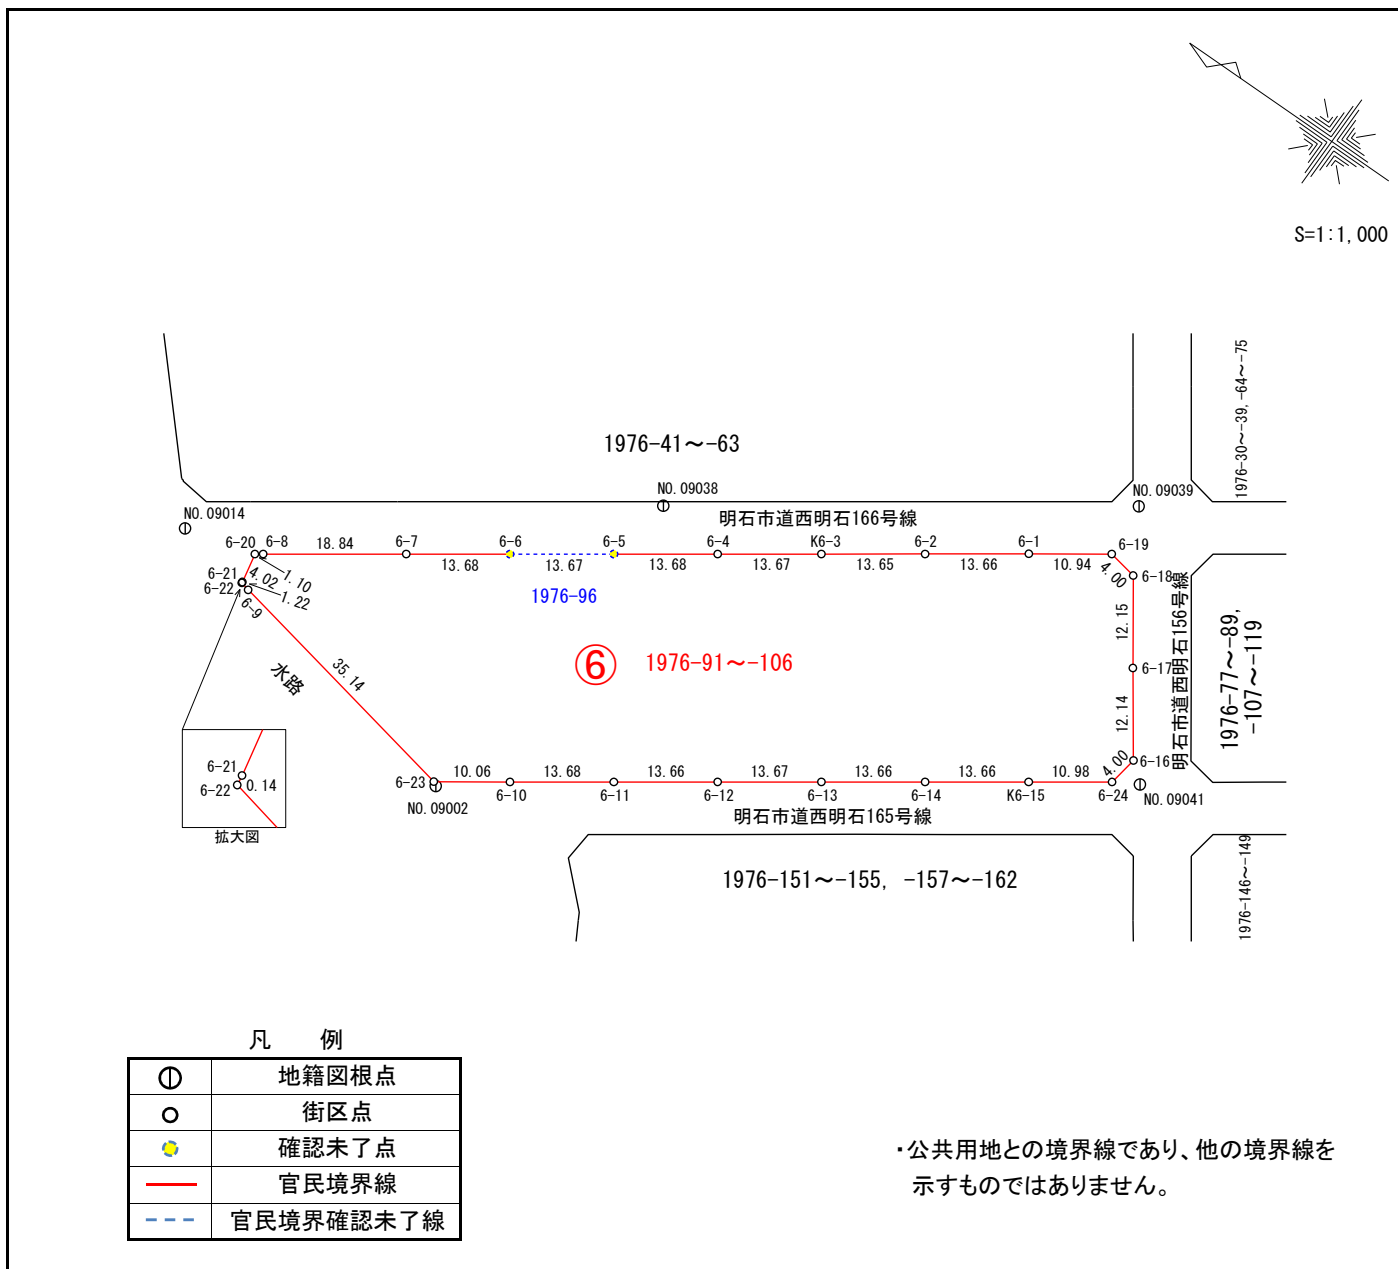


凡例

⊙	地籍図根点
○	街区点
●	確認未了点
—	官民境界線
- - -	官民境界確認未了線

・公共用地との境界線であり、他の境界線を示すものではありません。

地籍調査 官民境界等先行調査 (世界測地系)

沢野1丁目地区

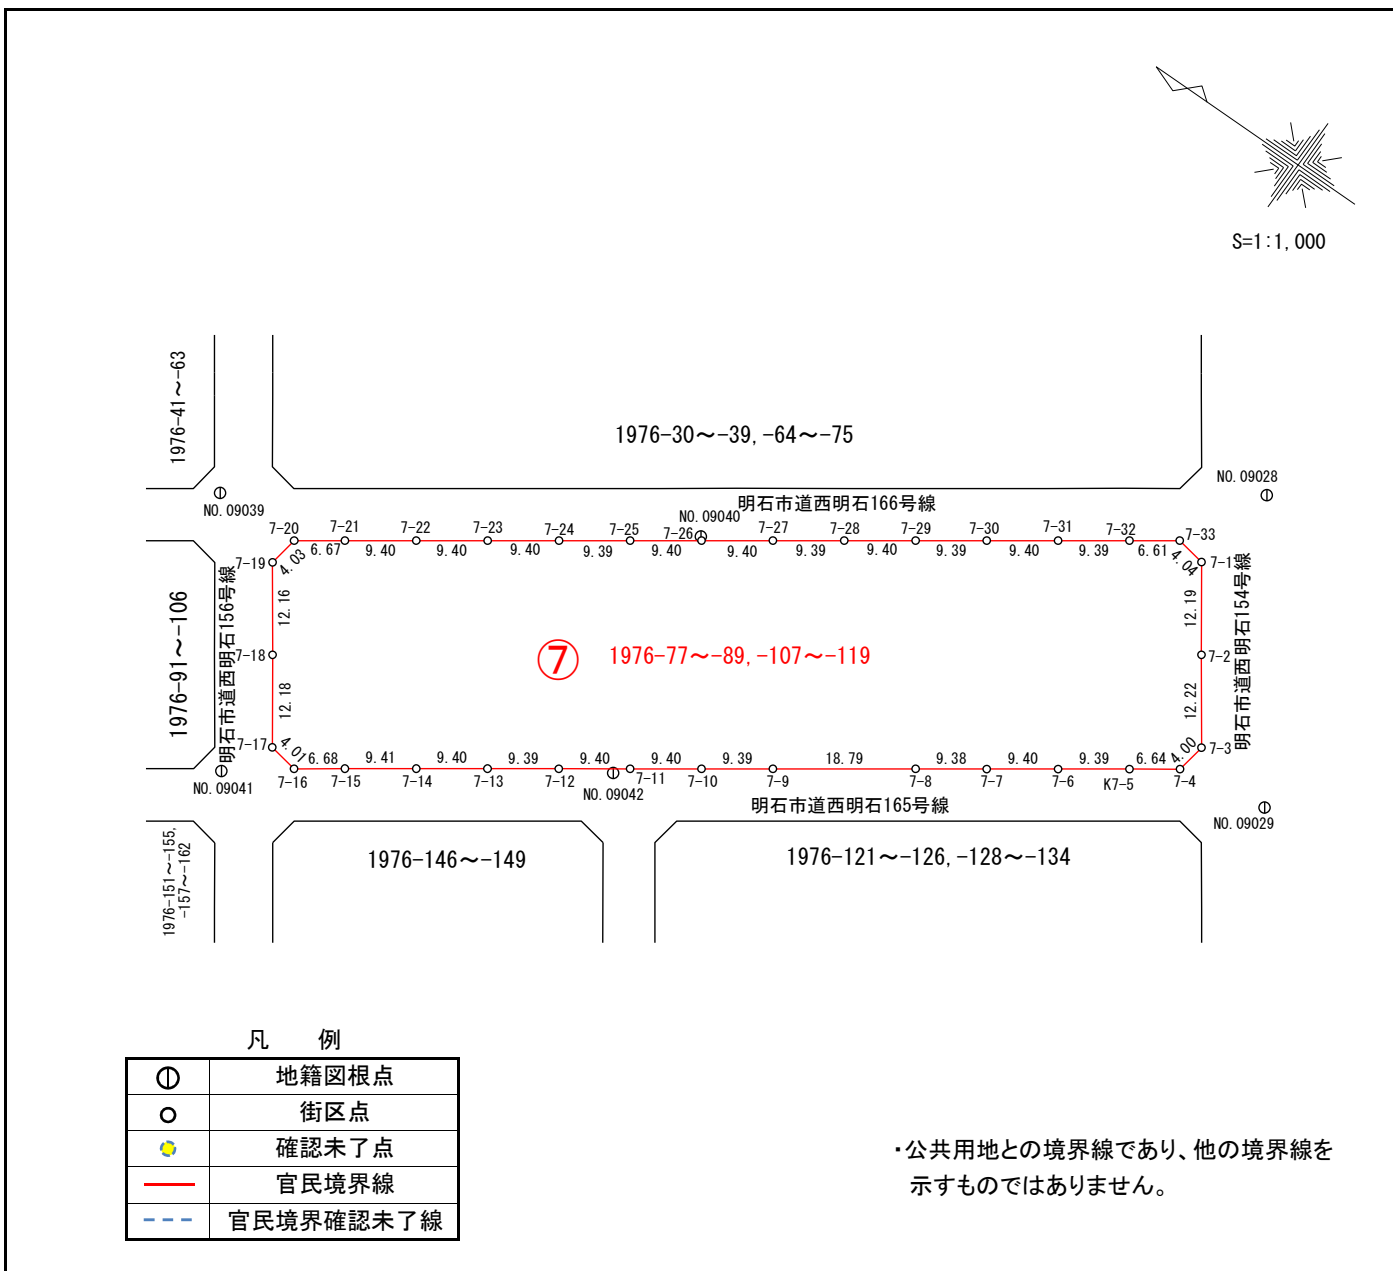

座標一覧表


点 名	X座標	Y座標
NO.09028	-146593.710	57954.833
NO.09029	-146617.164	57921.080
NO.09039	-146480.870	57875.515
NO.09040	-146535.919	57907.384
NO.09041	-146502.108	57845.718
NO.09042	-146544.432	57875.289
7-1	-146591.751	57942.687
7-2	-146598.769	57932.715
7-3	-146605.831	57922.740
7-4	-146605.140	57918.792
K7-5	-146599.709	57914.961
7-6	-146592.029	57909.544
7-7	-146584.347	57904.121
7-8	-146576.673	57898.713
7-9	-146561.319	57887.873
7-10	-146553.642	57882.450
7-11	-146545.948	57877.037
7-12	-146538.259	57871.618
7-13	-146530.579	57866.203
7-14	-146522.899	57860.782
7-15	-146515.210	57855.356
7-16	-146509.756	57851.484
7-17	-146505.792	57852.134
7-18	-146498.781	57862.104
7-19	-146491.757	57872.039
7-20	-146492.452	57876.012
7-21	-146497.907	57879.864
7-22	-146505.587	57885.286
7-23	-146513.272	57890.715
7-24	-146520.950	57896.148
7-25	-146528.621	57901.568
7-26	-146536.300	57906.990
7-27	-146543.981	57912.415
7-28	-146551.653	57917.839
7-29	-146559.328	57923.268
7-30	-146567.004	57928.681
7-31	-146574.692	57934.099
7-32	-146582.362	57939.529
7-33	-146587.765	57943.346

地籍調査 官民境界等先行調査 (世界測地系)

沢野1丁目地区


座標一覧表

点名	X座標	Y座標
NO.09002	-146426.429	57792.006
NO.09015	-146465.627	57774.882
NO.09041	-146502.108	57845.718
NO.09043	-146520.145	57818.992
8-1	-146511.689	57830.561
8-2	-146506.813	57837.492
8-3	-146502.860	57838.190
8-4	-146495.190	57832.777
8-5	-146485.214	57825.743
8-6	-146475.236	57818.708
8-7	-146460.643	57808.379
8-8	-146451.959	57788.398
8-9	-146454.626	57783.569
8-10	-146466.496	57782.096
8-11	-146474.487	57787.780
8-12	-146486.612	57796.346
8-13	-146494.702	57802.066
8-14	-146502.912	57807.862
8-15	-146511.122	57813.644
K8-16	-146517.169	57817.932
8-17	-146517.842	57821.881
8-18	-146446.508	57798.382
8-19	-146446.140	57794.377
8-20	-146451.427	57789.350

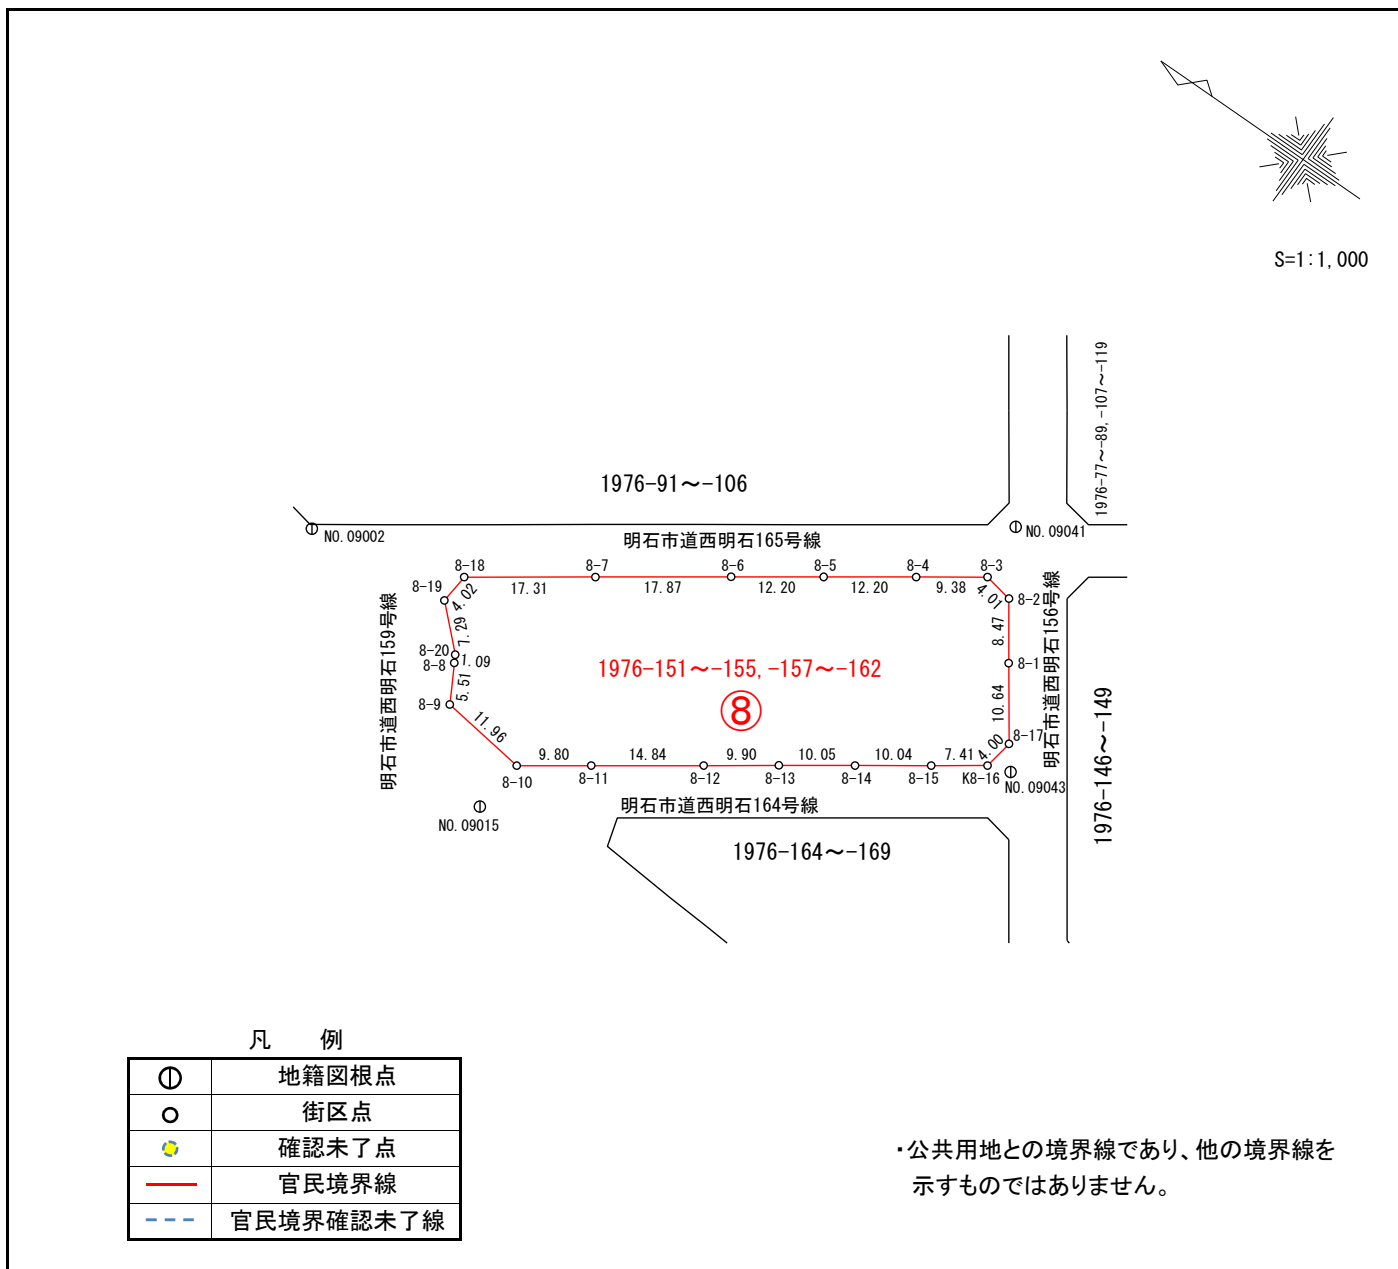

地籍調査 官民境界等先行調査 (世界測地系)

沢野1丁目地区

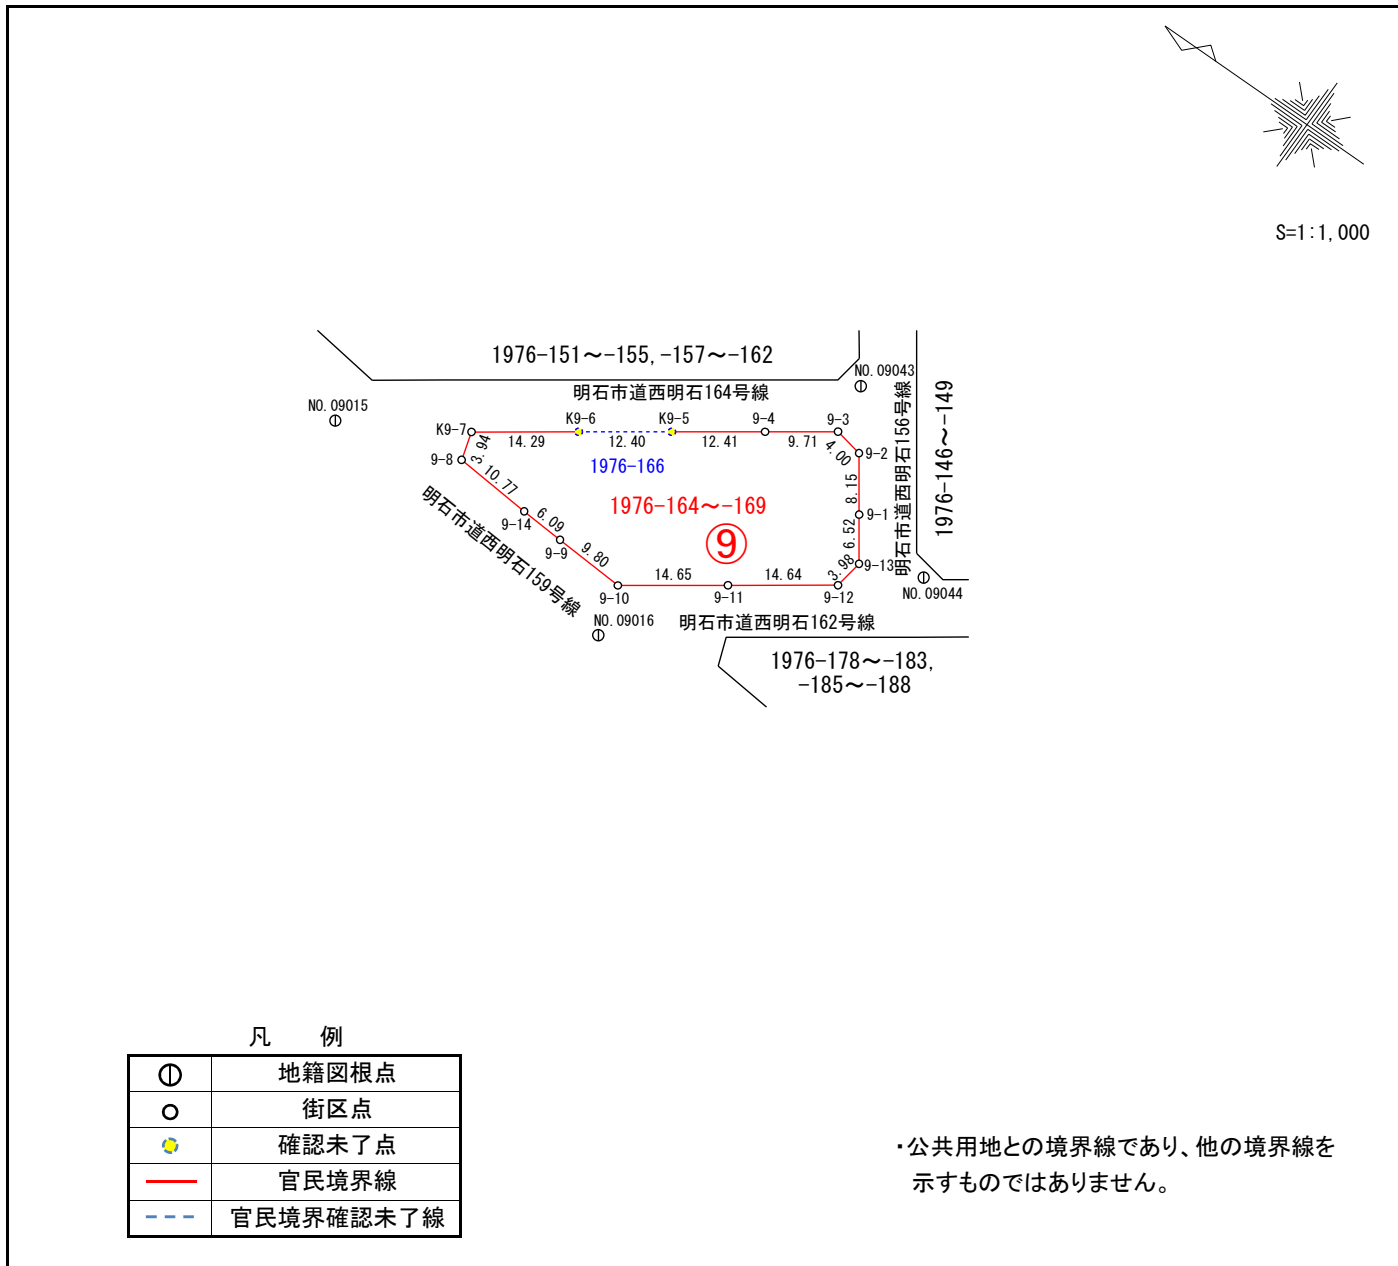

座標一覧表

点名	X座標	Y座標
NO.09015	-146465.627	57774.882
NO.09016	-146510.656	57771.827
NO.09043	-146520.145	57818.992
NO.09044	-146541.647	57803.078
9-1	-146529.803	57804.931
9-2	-146525.088	57811.585
9-3	-146521.153	57812.319
9-4	-146513.230	57806.694
K9-5	-146503.095	57799.527
K9-6	-146492.956	57792.373
K9-7	-146481.288	57784.119
9-8	-146482.364	57780.322
9-9	-146499.199	57779.237
9-10	-146508.988	57778.731
9-11	-146520.940	57787.211
9-12	-146532.897	57795.667
9-13	-146533.560	57799.598
9-14	-146493.110	57779.563

凡 例

⊕	地籍図根点
○	街区点
●	確認未了点
—	官民境界線
- - -	官民境界確認未了線



・公共用地との境界線であり、他の境界線を示すものではありません。

地籍調査 官民境界等先行調査 (世界測地系)

沢野1丁目地区

座標一覧表

点名	X座標	Y座標
NO.09041	-146502.108	57845.718
NO.09042	-146544.432	57875.289
NO.09043	-146520.145	57818.992
NO.09044	-146541.647	57803.078
NO.09046	-146588.355	57827.063
10-1	-146513.755	57845.866
10-2	-146513.043	57841.918
10-3	-146539.005	57805.154
10-4	-146543.856	57804.329
10-5	-146574.383	57825.926
10-6	-146574.904	57829.700
10-7	-146548.582	57867.041
10-8	-146544.637	57867.717

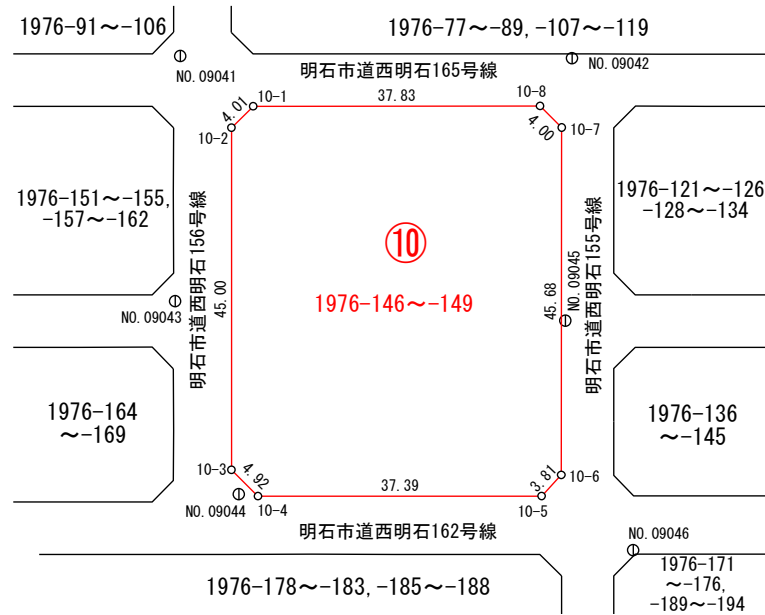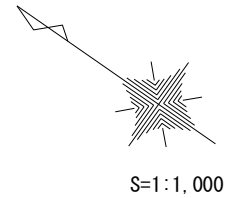


凡 例

⊕	地籍図根点
○	街区点
●	確認未了点
—	官民境界線
- - -	官民境界確認未了線

・公共用地との境界線であり、他の境界線を示すものではありません。

地籍調査 官民境界等先行調査 (世界測地系)

沢野1丁目地区

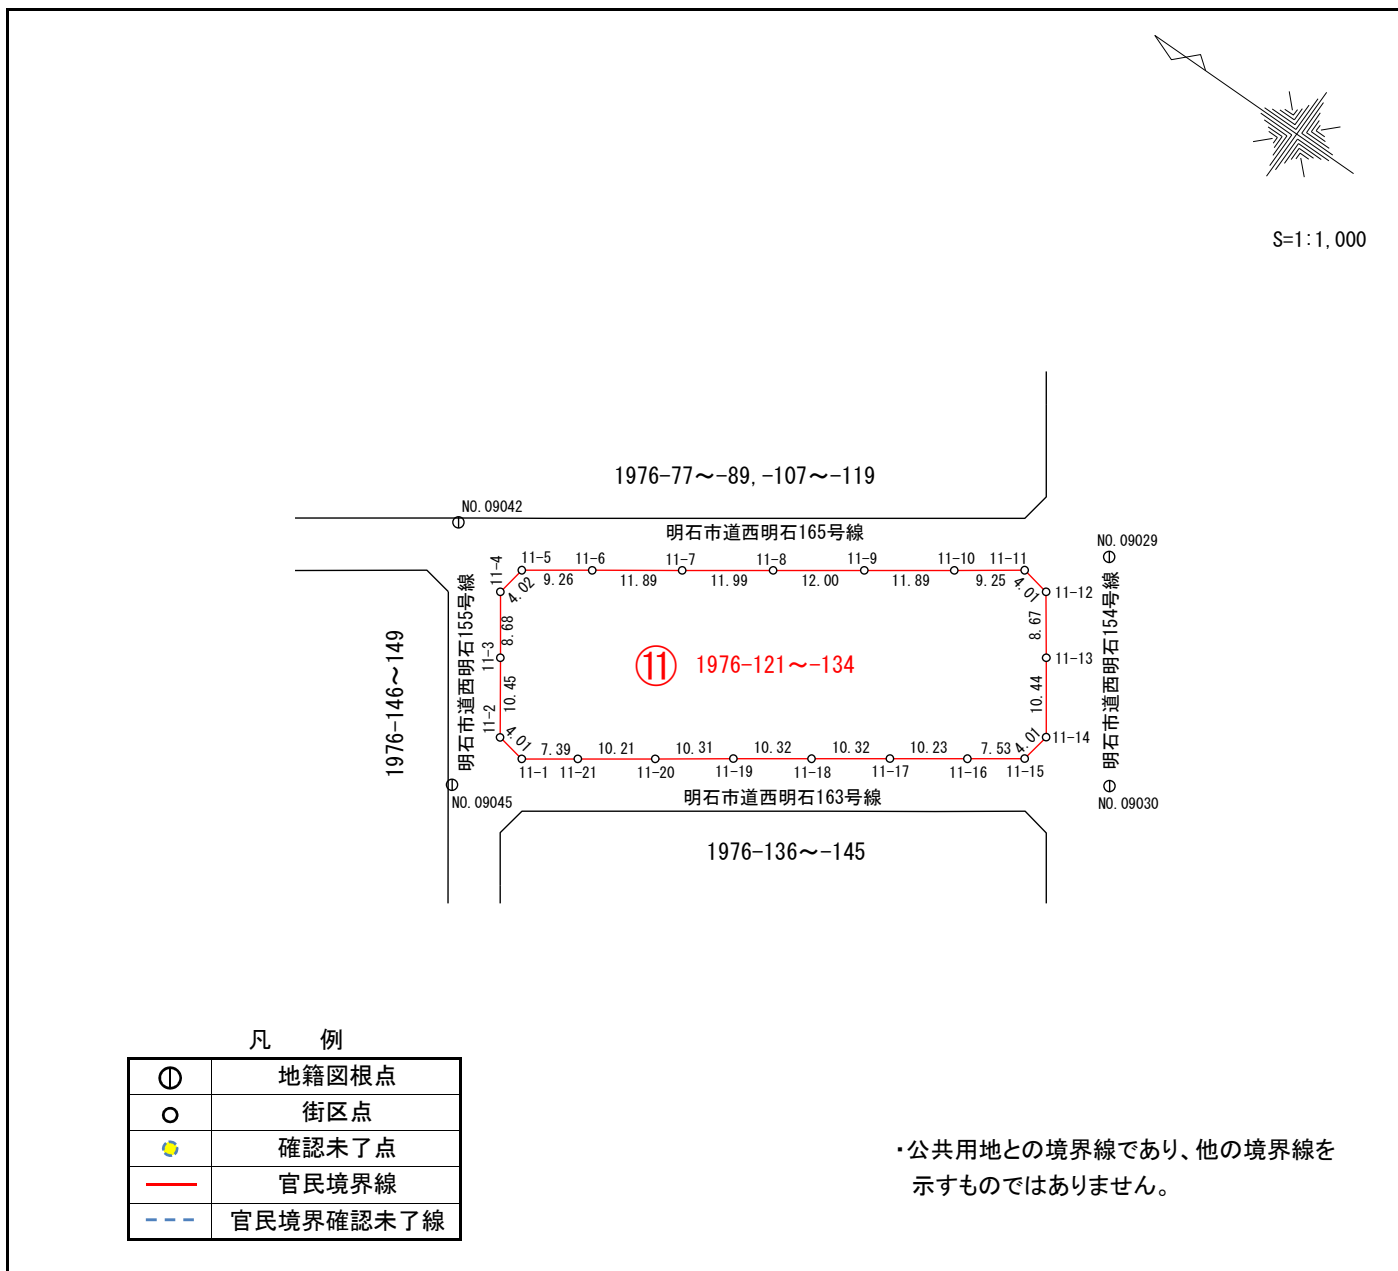

座標一覧表

点名	X座標	Y座標
NO.09029	-146617.164	57921.080
NO.09030	-146634.578	57896.470
NO.09042	-146544.432	57875.289
NO.09045	-146563.652	57846.577
11-1	-146569.192	57854.657
11-2	-146565.232	57855.340
11-3	-146559.214	57863.893
11-4	-146554.204	57870.987
11-5	-146554.889	57874.952
11-6	-146562.463	57880.291
11-7	-146572.194	57887.133
11-8	-146581.996	57894.052
11-9	-146591.787	57900.999
11-10	-146601.513	57907.850
11-11	-146609.061	57913.211
11-12	-146613.010	57912.507
11-13	-146618.045	57905.439
11-14	-146624.062	57896.907
11-15	-146623.363	57892.952
11-16	-146617.216	57888.603
11-17	-146608.851	57882.705
11-18	-146600.426	57876.740
11-19	-146591.988	57870.793
11-20	-146583.570	57864.826
11-21	-146575.225	57858.929

凡 例

⊕	地籍図根点
○	街区点
●	確認未了点
—	官民境界線
- - -	官民境界確認未了線


・公共用地との境界線であり、他の境界線を示すものではありません。

地籍調査 官民境界等先行調査 (世界測地系)


沢野1丁目地区

座標一覧表

点名	X座標	Y座標
NO.09030	-146634.578	57896.470
NO.09031	-146650.221	57874.587
NO.09045	-146563.652	57846.577
NO.09046	-146588.355	57827.063
K12-1	-146572.483	57845.099
12-2	-146573.181	57849.040
12-3	-146582.622	57855.703
12-4	-146594.319	57863.970
12-5	-146606.023	57872.235
12-6	-146617.731	57880.495
12-7	-146627.399	57887.333
12-8	-146631.318	57886.639
12-9	-146635.333	57880.944
12-10	-146639.388	57875.197
12-11	-146638.673	57871.324
12-12	-146629.010	57864.511
12-13	-146617.295	57856.230
12-14	-146605.564	57847.968
12-15	-146593.841	57839.678
12-16	-146584.267	57832.917
12-17	-146580.564	57833.632
K12-18	-146576.507	57839.396

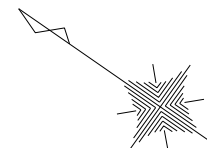

S=1:1,000

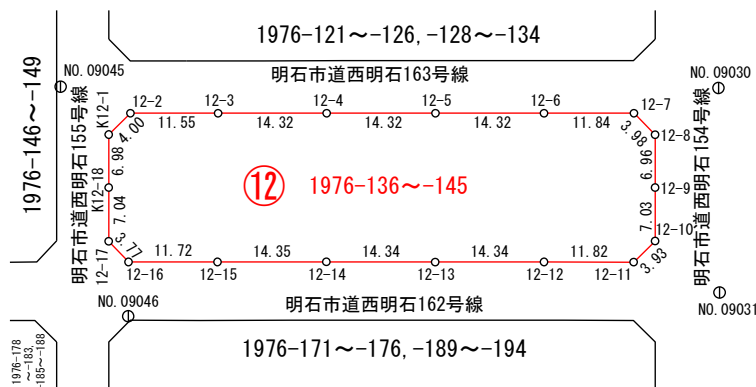

凡 例

⊙	地籍図根点
○	街区点
●	確認未了点
—	官民境界線
- - -	官民境界確認未了線



・公共用地との境界線であり、他の境界線を示すものではありません。

地籍調査 官民境界等先行調査 (世界測地系)

沢野1丁目地区

座標一覧表

点名	X座標	Y座標
NO.09016	-146510.656	57771.827
NO.09017	-146556.129	57768.111
NO.09044	-146541.647	57803.078
NO.09046	-146588.355	57827.063
NO.09047	-146602.876	57806.599
K13-1	-146588.287	57810.776
13-2	-146582.583	57818.847
13-3	-146578.611	57819.513
13-4	-146571.841	57814.732
13-5	-146562.948	57808.455
13-6	-146554.042	57802.175
13-7	-146545.242	57795.944
13-8	-146536.439	57789.722
13-9	-146526.040	57777.672
K13-10	-146543.855	57776.100
13-11	-146556.875	57774.759
13-12	-146563.054	57779.148
13-13	-146573.495	57786.521
K13-14	-146584.107	57794.022
13-15	-146592.510	57799.949
13-16	-146593.184	57803.823
13-17	-146524.718	57781.458
13-18	-146538.290	57776.658

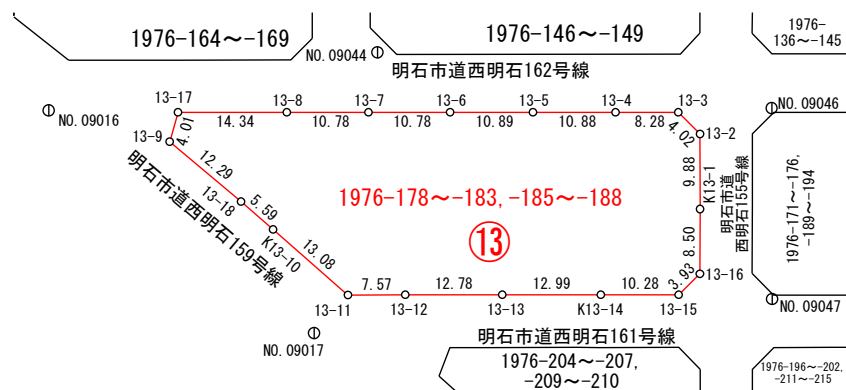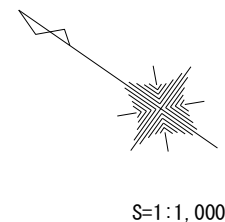


凡 例

⊕	地籍図根点
○	街区点
●	確認未了点
—	官民境界線
- - -	官民境界確認未了線


・公共用地との境界線であり、他の境界線を示すものではありません。

地籍調査 官民境界等先行調査 (世界測地系)

沢野1丁目地区

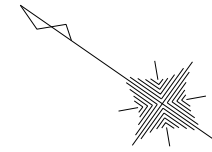

S=1:1,000

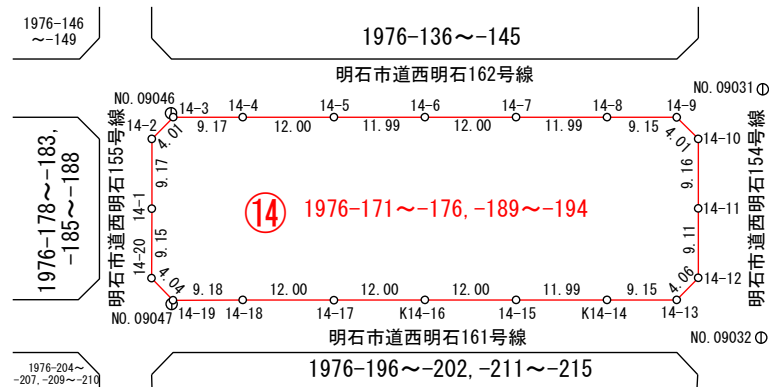

凡 例

⊠	地籍図根点
○	街区点
●	確認未了点
—	官民境界線
- - -	官民境界確認未了線

・公共用地との境界線であり、他の境界線を示すものではありません。

座標一覧表


点 名	X座標	Y座標
NO.09031	-146650.221	57874.587
NO.09032	-146668.878	57847.803
NO.09046	-146588.355	57827.063
NO.09047	-146602.876	57806.599
14-1	-146593.508	57815.340
14-2	-146588.212	57822.827
14-3	-146588.883	57826.787
14-4	-146596.379	57832.078
14-5	-146606.179	57839.015
14-6	-146615.973	57845.943
14-7	-146625.776	57852.865
14-8	-146635.585	57859.775
14-9	-146643.072	57865.035
14-10	-146647.030	57864.374
14-11	-146652.320	57856.889
14-12	-146657.576	57849.440
14-13	-146656.918	57845.431
K14-14	-146649.442	57840.140
14-15	-146639.651	57833.220
K14-16	-146629.843	57826.300
14-17	-146620.054	57819.359
14-18	-146610.240	57812.443
14-19	-146602.745	57807.127
14-20	-146598.770	57807.852

地籍調査 官民境界等先行調査 (世界測地系)


沢野1丁目地区

座標一覧表

点名	X座標	Y座標
NO.09032	-146668.878	57847.803
NO.09033	-146683.486	57822.104
NO.09047	-146602.876	57806.599
16-1	-146611.955	57789.235
16-2	-146606.072	57797.530
16-3	-146606.718	57801.512
16-4	-146612.868	57805.873
16-5	-146621.006	57811.617
16-6	-146629.145	57817.364
16-7	-146637.282	57823.110
16-8	-146645.429	57828.853
16-9	-146653.553	57834.601
16-10	-146664.844	57839.002
16-11	-146670.087	57830.278
16-12	-146674.844	57820.955
16-13	-146655.991	57804.486
16-14	-146644.917	57796.639
16-15	-146636.574	57790.753
K16-16	-146627.939	57784.686
K16-17	-146621.710	57780.275
16-18	-146617.748	57780.975
16-19	-146660.919	57839.811
16-20	-146667.382	57834.932
16-21	-146669.816	57830.781
16-22	-146672.390	57825.916
16-23	-146673.905	57817.123

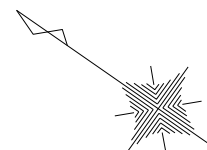

S=1:1,000

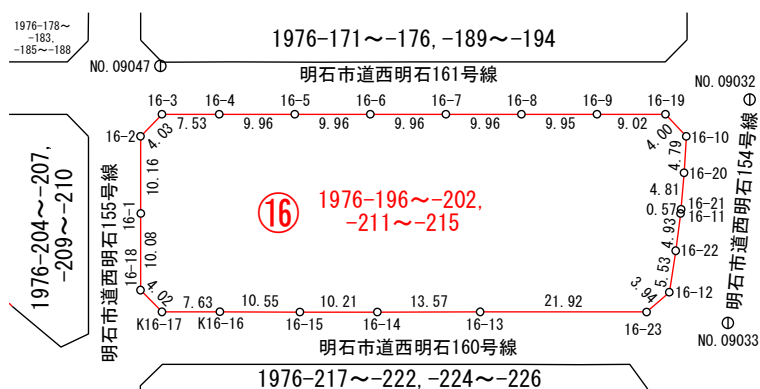


凡 例

⊙	地籍図根点
○	街区点
●	確認未了点
—	官民境界線
- - -	官民境界確認未了線

・公共用地との境界線であり、他の境界線を示すものではありません。

地籍調査 官民境界等先行調査 (世界測地系)

沢野1丁目地区

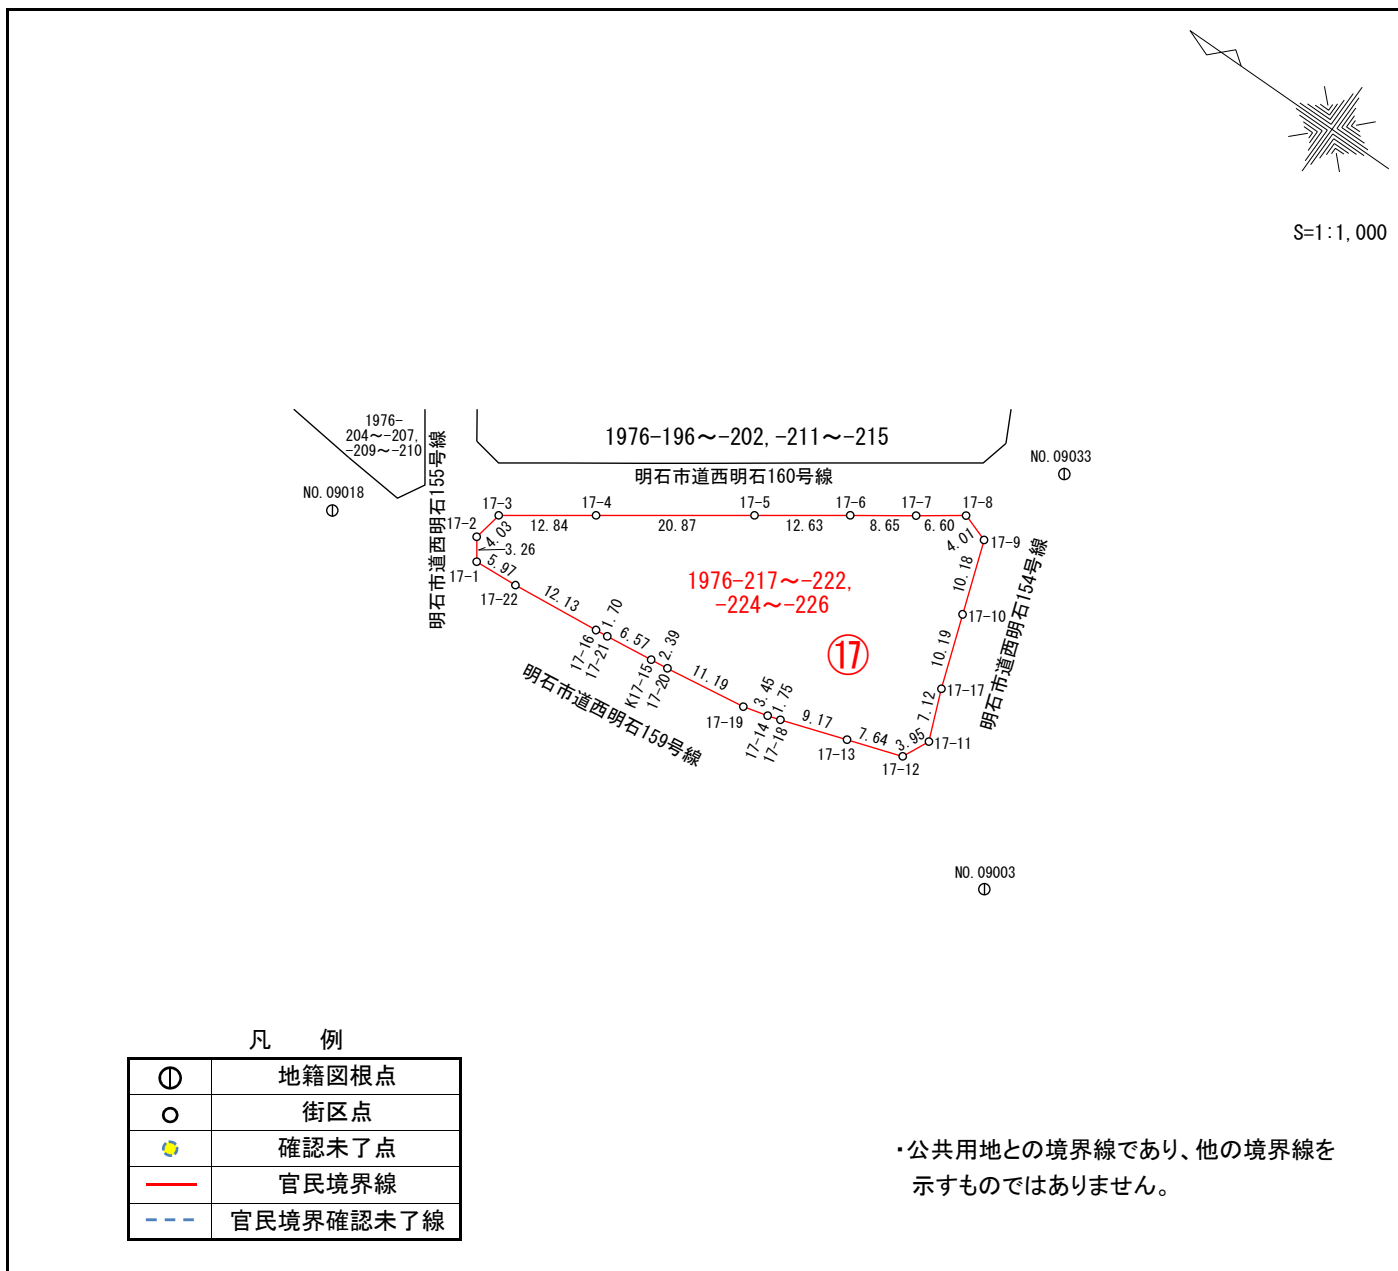

座標一覧表

点名	X座標	Y座標
NO.09003	-146706.383	57771.436
NO.09018	-146607.434	57762.546
NO.09033	-146683.486	57822.104
17-1	-146626.870	57768.030
17-2	-146624.986	57770.693
17-3	-146625.720	57774.660
17-4	-146636.212	57782.063
17-5	-146653.261	57794.113
17-6	-146663.581	57801.405
17-7	-146670.665	57806.377
17-8	-146676.051	57810.195
17-9	-146679.858	57808.933
17-10	-146683.177	57799.306
17-11	-146689.189	57783.075
17-12	-146687.498	57779.496
17-13	-146680.250	57777.071
17-14	-146669.881	57773.612
K17-15	-146653.104	57770.759
17-16	-146644.889	57769.740
17-17	-146686.542	57789.685
17-18	-146671.555	57774.142
17-19	-146666.548	57772.720
17-20	-146655.475	57771.069
17-21	-146646.583	57769.935
17-22	-146632.827	57768.451

凡 例

⊕	地籍図根点
○	街区点
●	確認未了点
—	官民境界線
- - -	官民境界確認未了線

・公共用地との境界線であり、他の境界線を示すものではありません。